

NOTES

PRODUCTION:
(Production Name)

Music: (Date) Performance: (Date)

COMPANY:
(Company Name)

VENUE:
Dance Studio 1, HKAPA

Address: 1 Gloucester Rd, Wan Chai, HK Tel: (852) 2584 8657

TITLE:
Ground Plan

Version: Last Update 3.2021

DIRECTOR:
(Name)

Production Manager and Technical Director:
(Name)

SET DESIGNER:
(Name)

LX DESIGNER:
(Name)

SD DESIGNER:
(Name)

CONTACT PERSON:
(Name)

Draughtsperson:
(Name)


Position (Position Title) Tel: (Phone)

Scale:
1 : ??

Date:
30.3.2021

Rev:
1

DRAWING:
1
OF 1

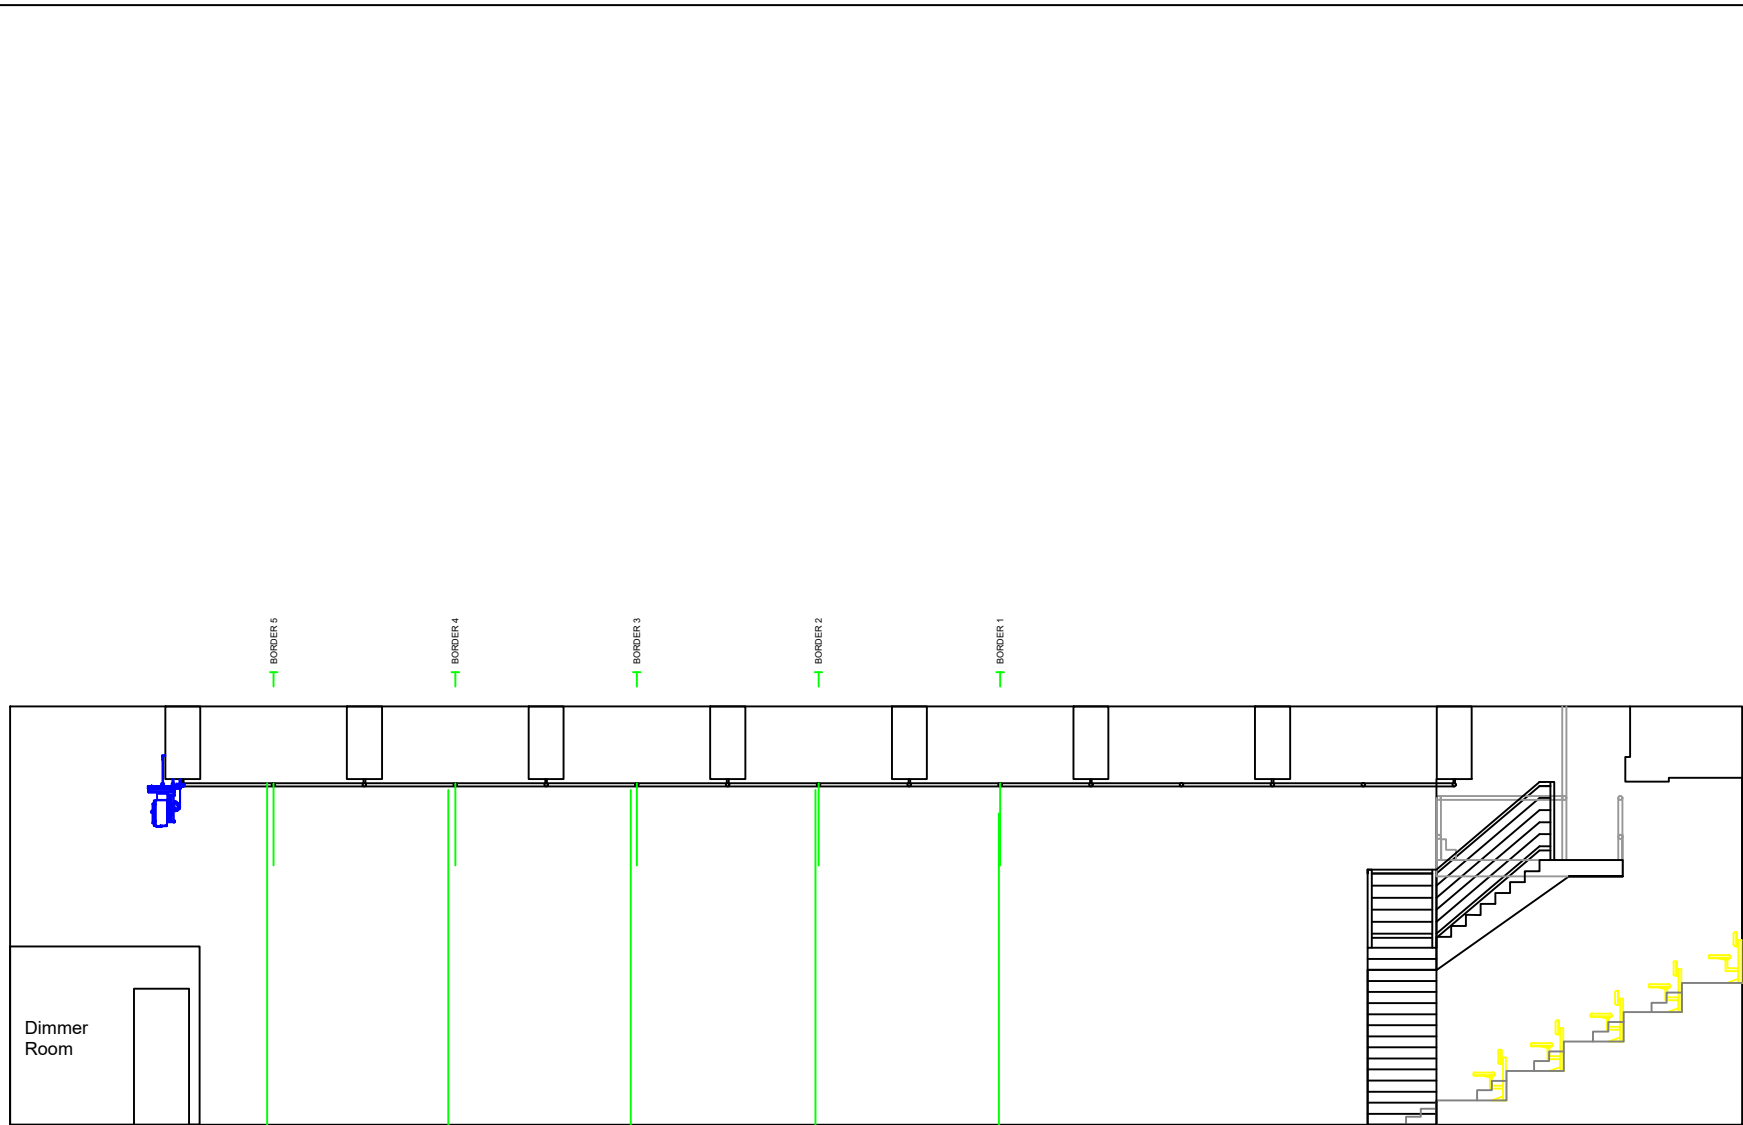

NOTES

PRODUCTION:
(Production Name)

Music: (Date) Performance: (Date)

COMPANY:
(Company Name)

VENUE:
Dance Studio 1, HKAPA

Address: 1 Gloucester Rd, Wan Chai, HK Tel: (852) 2584 8857

TITLE:
Section Plan

Version: Last Update 3.2021

DIRECTOR:
(Name)

Production Manager and Technical Director:
(Name)

SET DESIGNER:
(Name)

LX DESIGNER:
(Name)

SD DESIGNER:
(Name)

CONTACT PERSON:
(Name)

Draughtsperson:
(Name)

Scale: 1 : ??		DRAWING: 1 OF 1
Date: 30.3.2021	Rev: 1	