


# The Hong Kong Academy for Performing Arts

## The Hong Kong Jockey Club Amphitheatre

### PA Speaker Position, Front View

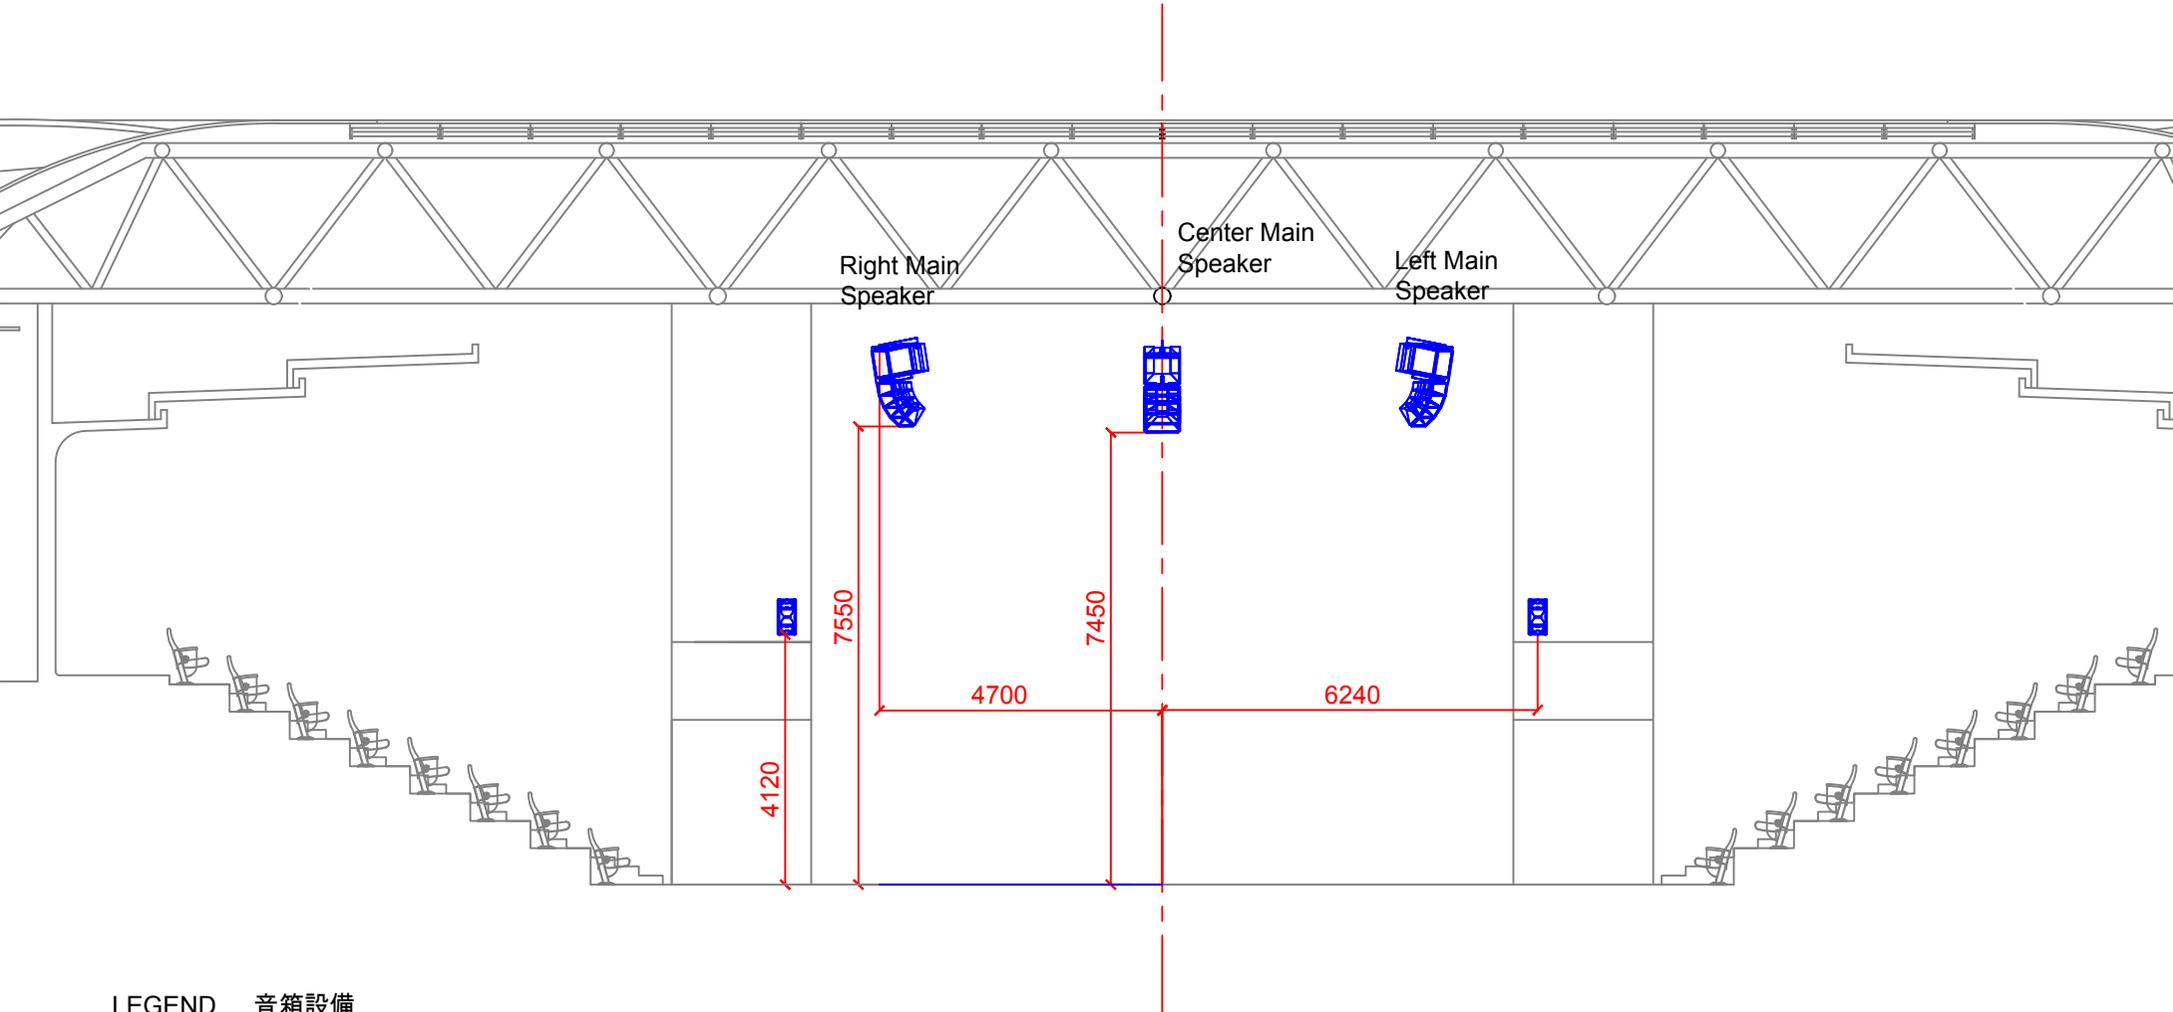

**LEGEND** 音箱設備



d&b CCL Sub & CCL12  
Main Center & Side Speaker System  
主揚聲器系統




d&b Q7  
Stereo Speaker System  
兩側的雙聲道揚聲器系統

SCALE not in Scale	SIZE A4	PROJECT Amphitheatre Speaker Project
DATE : 15-08-2018	DRAWING TITLE Amphitheatre Speaker Plan (Front)	DWG NO. : -
DRAWN : L.Fai	CHECKED : _D	APPROVED : _D
REVIEWED : _D	CHECKING LEVEL : _D	ALL DIMENSIONS IN mm.
		TEL:(852) 2564-8655 FAX:(852) 2564-8928 http://www.hkapa.edu/ 1 Gloucester Road, Wanchai, Hong Kong
SHEET 01 OF 03 FILENAME JCA Spk Plan 2025		REV 1


# The Hong Kong Academy for Performing Arts

## The Hong Kong Jockey Club Amphitheatre

### PA Speaker Position, Side View

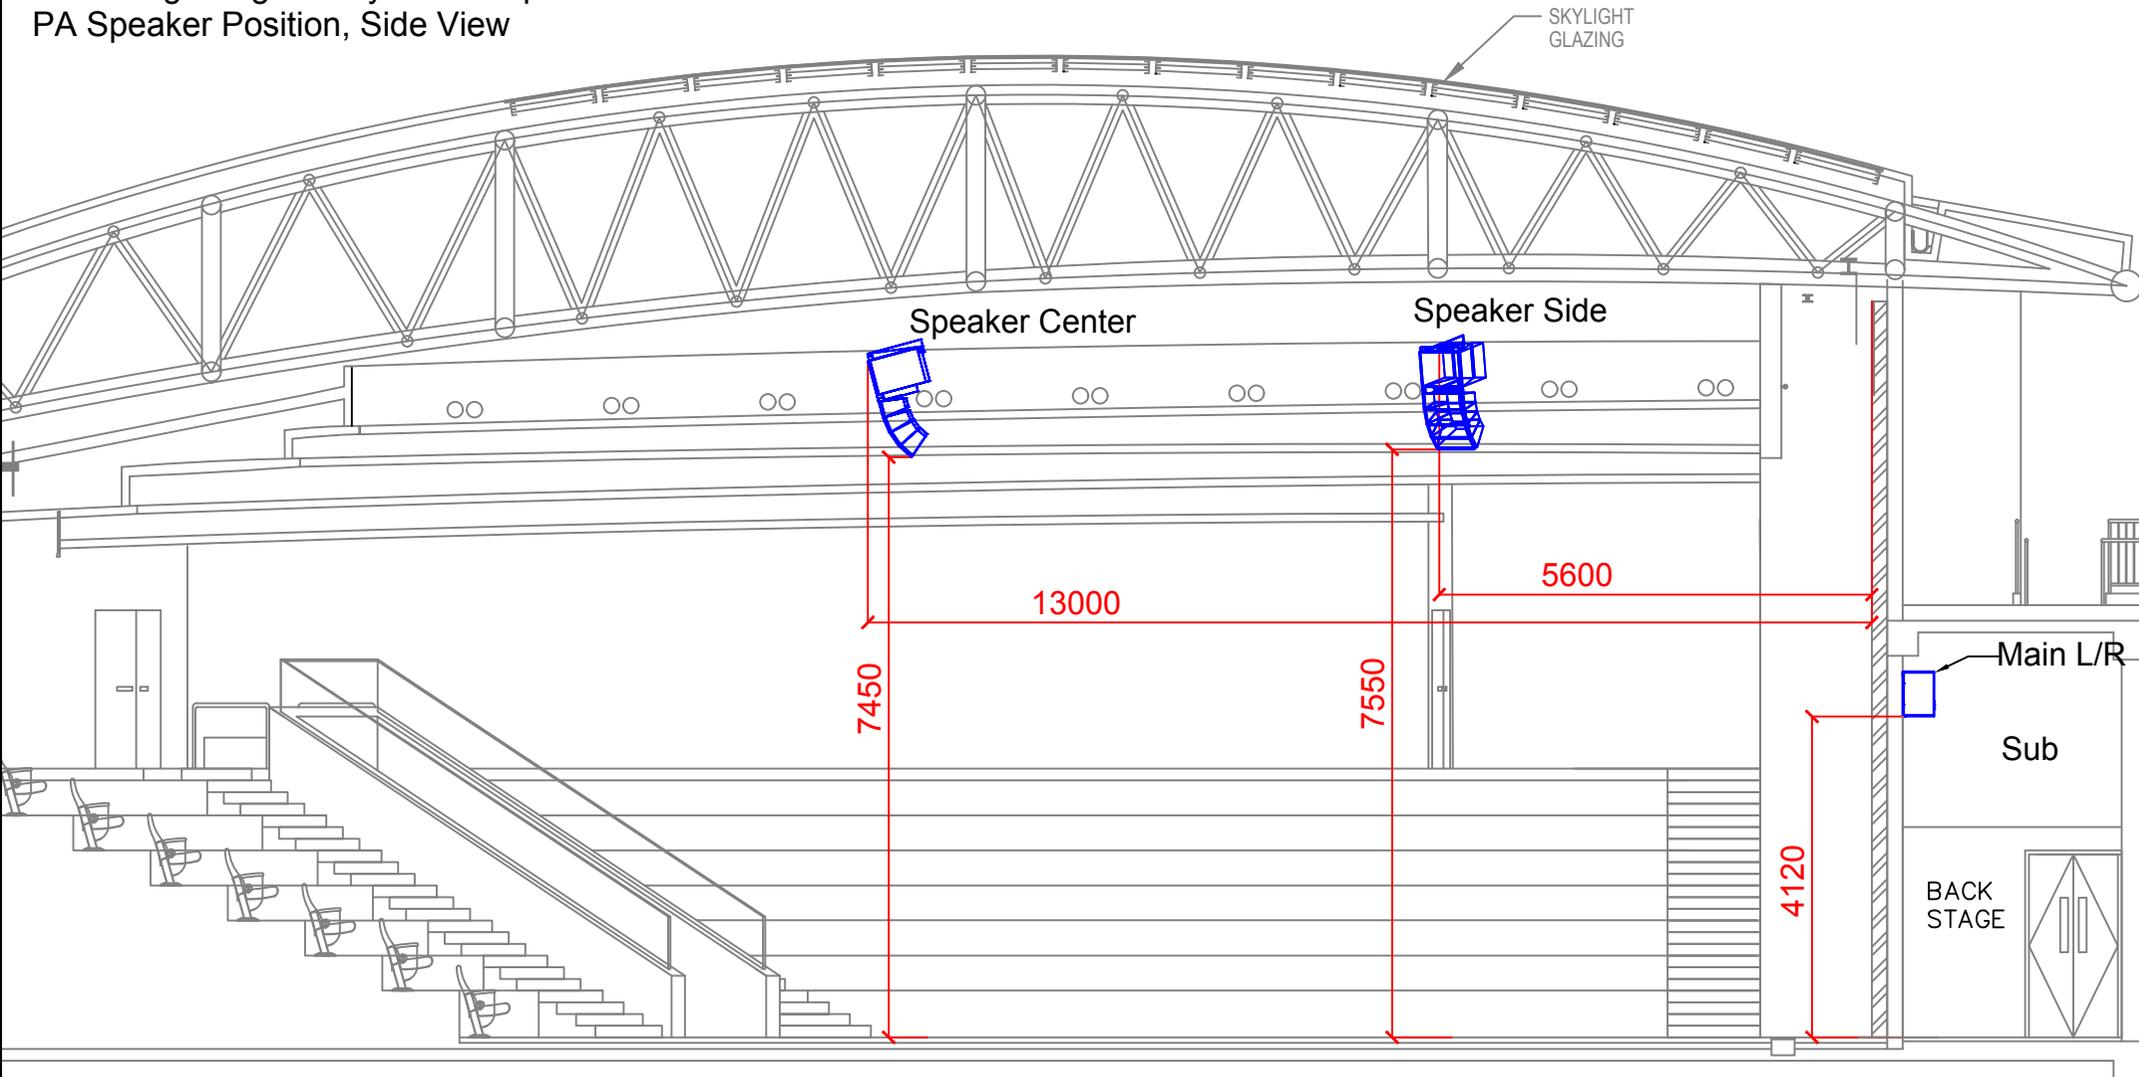

#### LEGEND 音箱設備

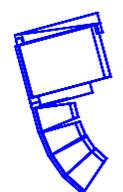


d&b CCL Sub & CCL12  
Main Center & Side Speaker System  
主揚聲器系統



d&b Q7  
Stereo Speaker System  
兩側的雙聲道揚聲器系統

SCALE not in Scale	SIZE A4	PROJECT Amphitheatre Speaker Project
DATE : 15-08-2018	18-12-2025	DWG NO. -
DRAWN : L.Fai	CHECKED : _D 00-00-2000	DRAWING TITLE <b>Amphitheatre Speaker Plan (Side)</b>
APPROVED : _D 00-00-2000	REVIEWED : _D 00-00-2000	
CHECKING LEVEL : _D	ALL DIMENSIONS IN mm.	
		TEL:(852) 2584-8655 FAX:(852) 2584-8928 http://www.hkpa.edu.hk/ Gloucester Road, Wanchai, Hong Kong
SHEET <b>02 OF 03</b> FILENAME JCA Spk Plan 2025		REV 1

The Hong Kong Academy for Performing Arts  
 The Hong Kong Jockey Club Amphitheatre  
 PA Speaker Position, Top View

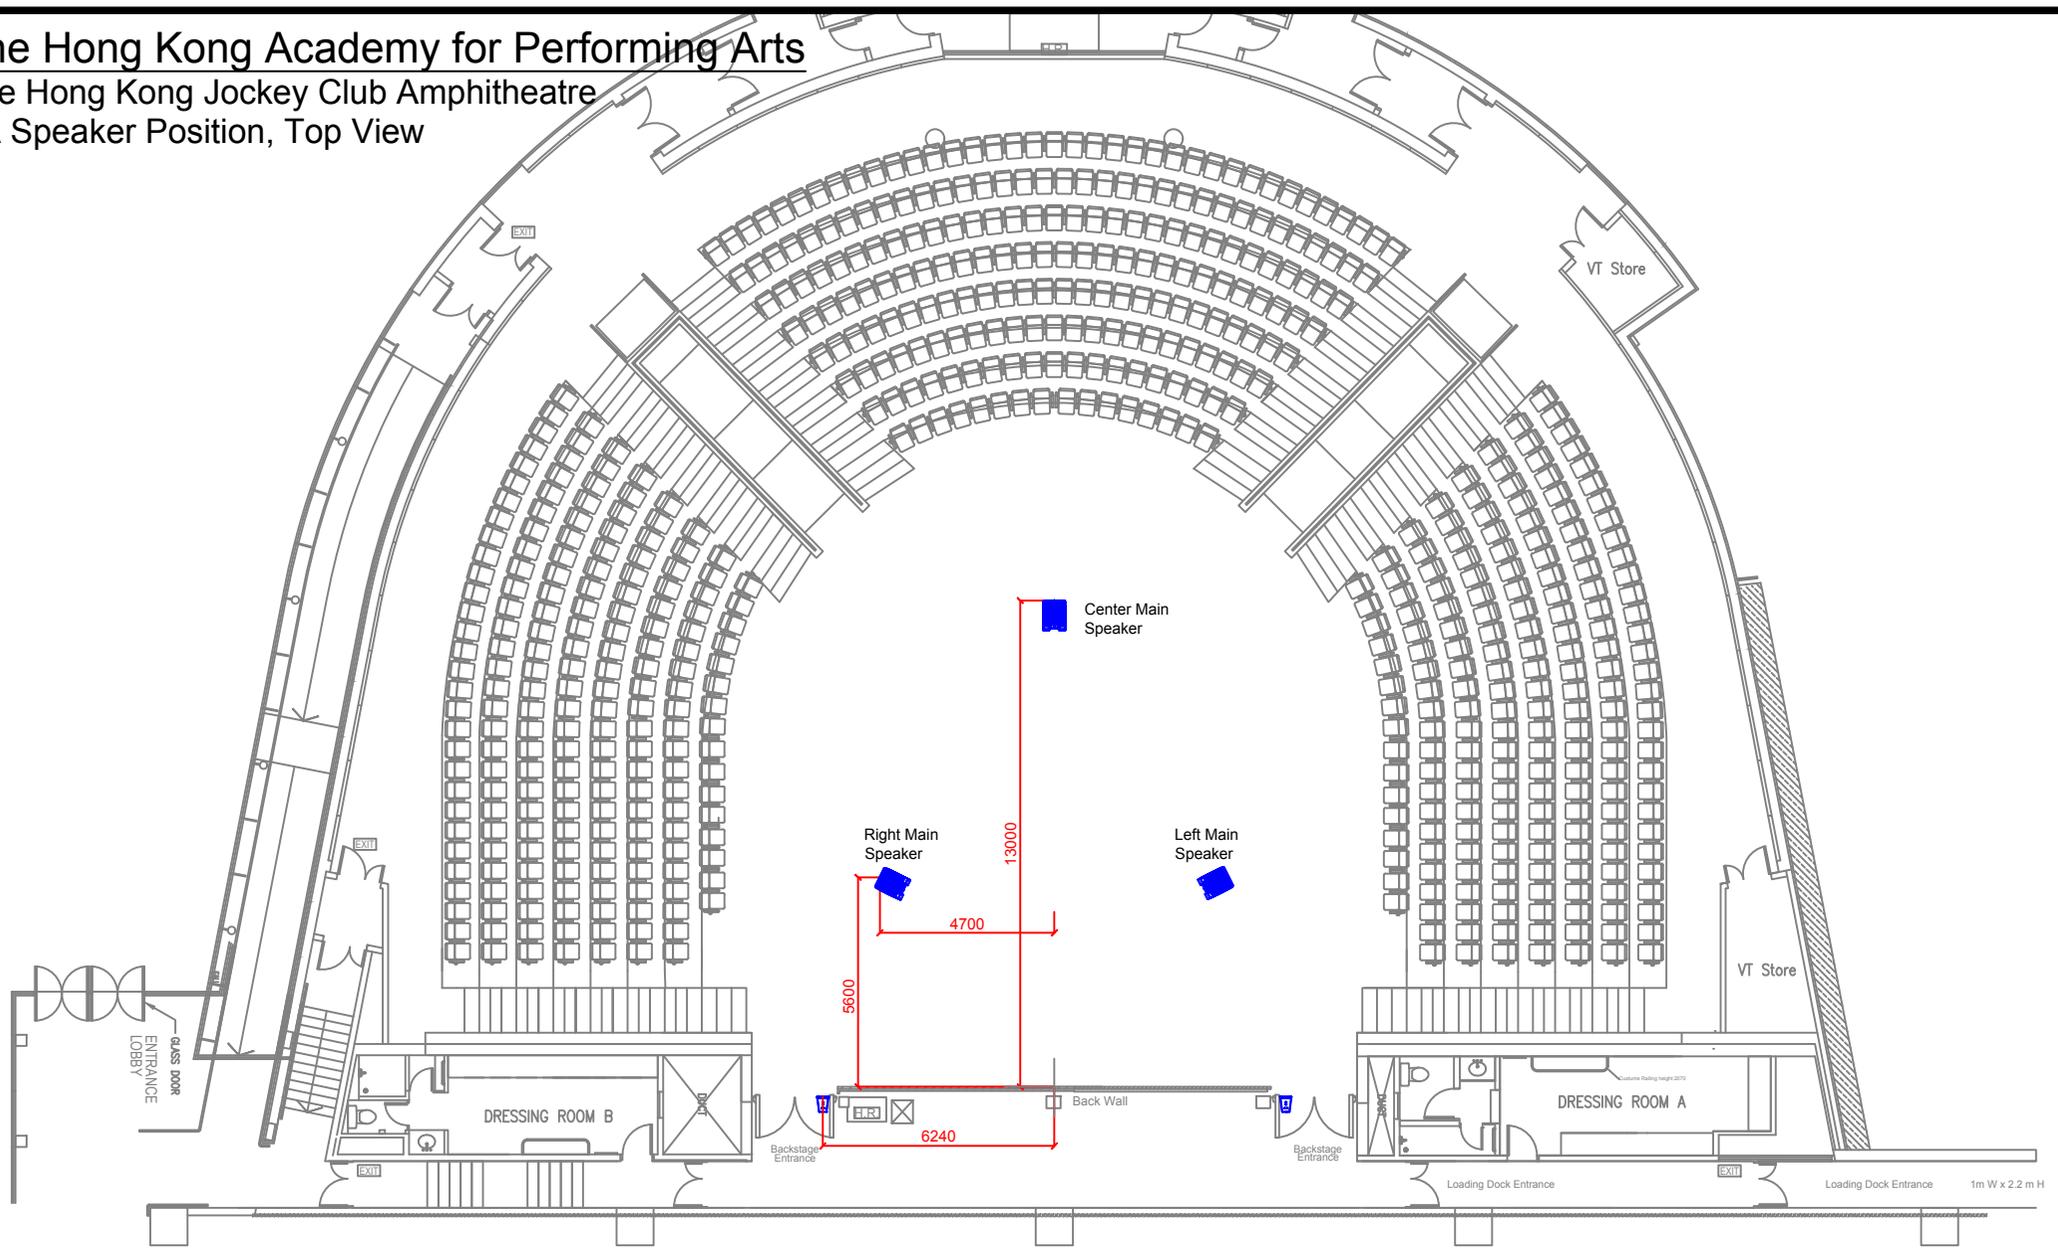

LEGEND 音箱設備



d&b CCL Sub & CCL12  
 Main Center & Side Speaker System  
 主揚聲器系統



d&b Q7  
 Stereo Speaker System  
 兩側的雙聲道揚聲器系統

SCALE not in Scale	SIZE A4	PROJECT Amphitheatre Speaker Project
DATE : 15-08-2018	DRAWING TITLE	DWG NO. _____
DRAWN : L.Fai	18-12-2028	Amphitheatre Speaker Plan (Top)
CHECKED : _D	00-00-2000	
APPROVED : _D	00-00-2000	
REVIEWED : _D	00-00-2000	
CHECKING LEVEL : _D	ALL DIMENSIONS IN mm.	The Hong Kong Academy for Performing Arts 香港演藝學院 Venue Technical Office
		TEL:(852) 2584-8655 FAX:(852) 2584-8928 http://www.hkapa.edu/ 1 Gloucester Road, Wanchai, Hong Kong
		SHEET 03 OF 03 FILENAME JCA Spk Plan 2025
		REV 1