

NOTES

PRODUCTION:
(Production Name)

Author: (Date) Performer: (Date)

COMPANY:
(Company Name)

VENUE:
Lyric Theatre, HKAPA
Address: 1 Gloucester Rd, Wan Chai, HK Tel: (852) 2584 8657

TITLE:
Ground Plan

Version: Last Update 3.2021

DIRECTOR:
(Name)

Production Manager and Technical Director:
(Name)

SET DESIGNER:
(Name)

LX DESIGNER:
(Name)

SD DESIGNER:
(Name)

CONTACT PERSON:
(Name)

Draughtsperson:
(Name)

Position: (Position Title) Tel: (Phone)


Scale:
1 : ??

Date:
5.5.2021

Rev:
1

DRAWING:

1
OF 1

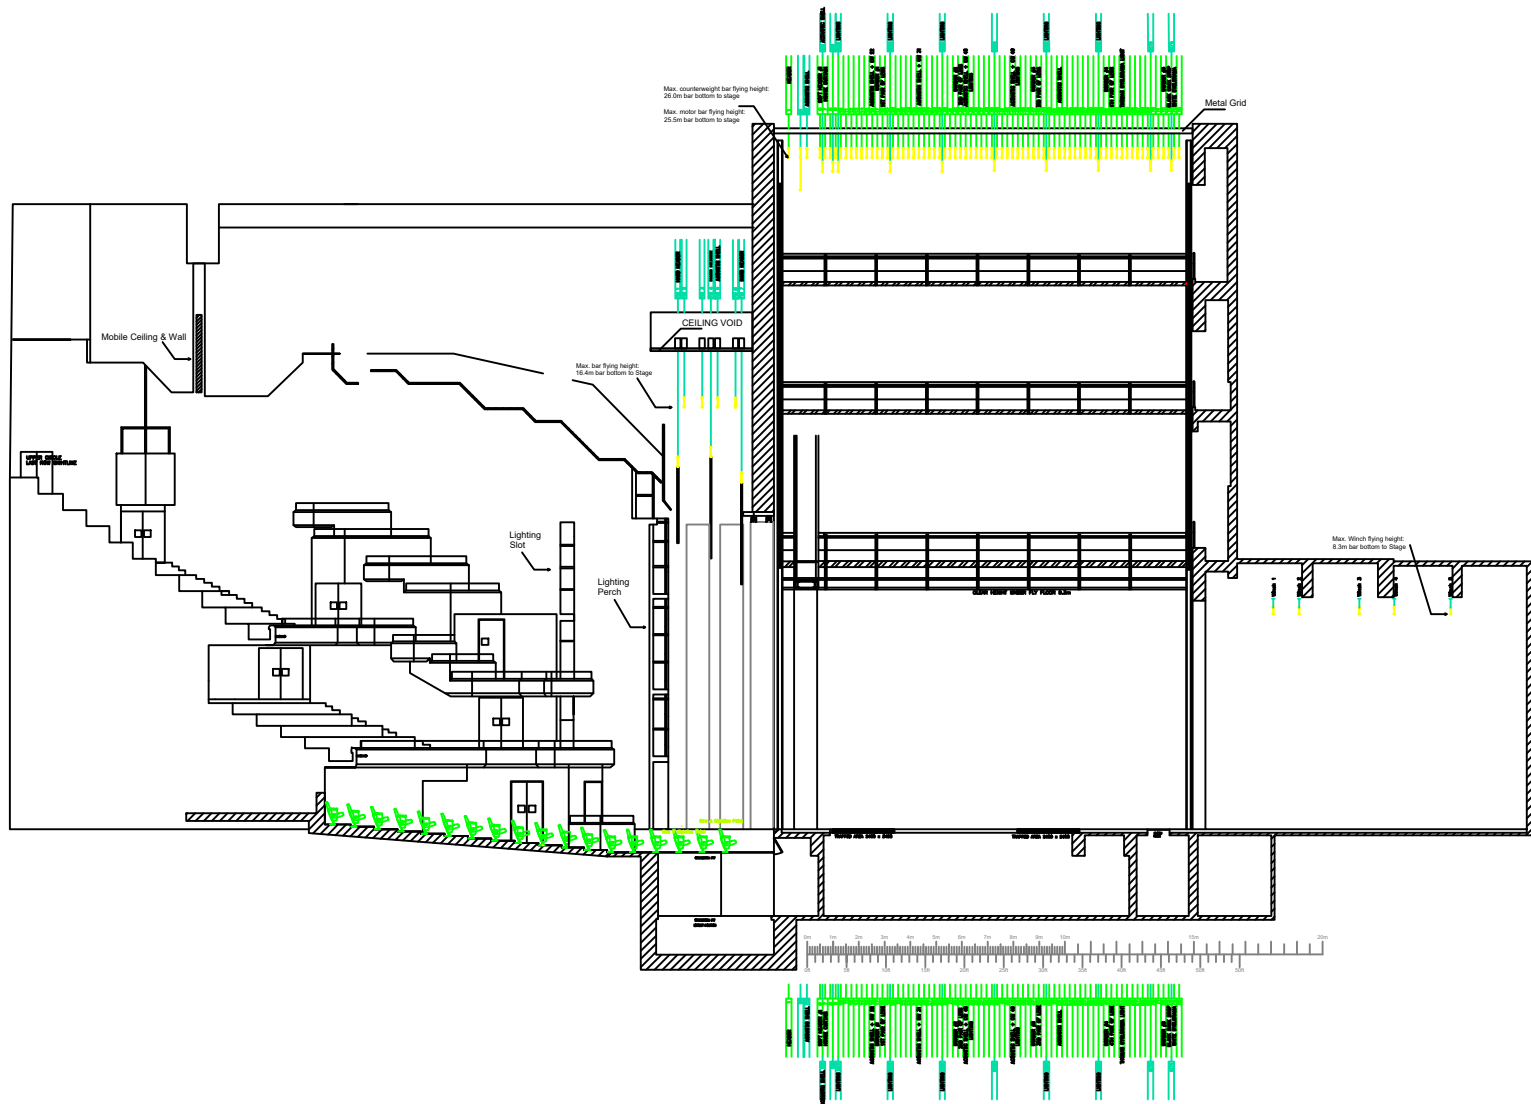

NOTES

| | |
|---|---|
| PRODUCTION: (Production Name) | |
| <small>Move-in: (Date) Performance: (Date)</small> | |
| COMPANY: (Company Name) | |
| VENUE: Lyric Theatre, HKAPA <small>Address: 1 Gloucester Rd, Wan Chai, HK Tel: (852) 2584 8857</small> | |
| TITLE: Section Plan | |
| Version: Last Update 3.2021 | |
| DIRECTOR: (Name) | |
| Production Manager and Technical Director: (Name) | |
| SET DESIGNER: (Name) | |
| LX DESIGNER: (Name) | |
| SD DESIGNER: (Name) | |
| CONTACT PERSON: (Name) | |
| Draughtsperson: (Name) | |
| <small>Position: (Position Title) Tel: (Phone)</small> | |
| Scale: 1 : ?? | DRAWING: <div style="text-align: center; font-size: 2em; font-weight: bold;">1</div> OF 1 |
| Date: 5.5.2021 | |
| Rev: 1 | |