


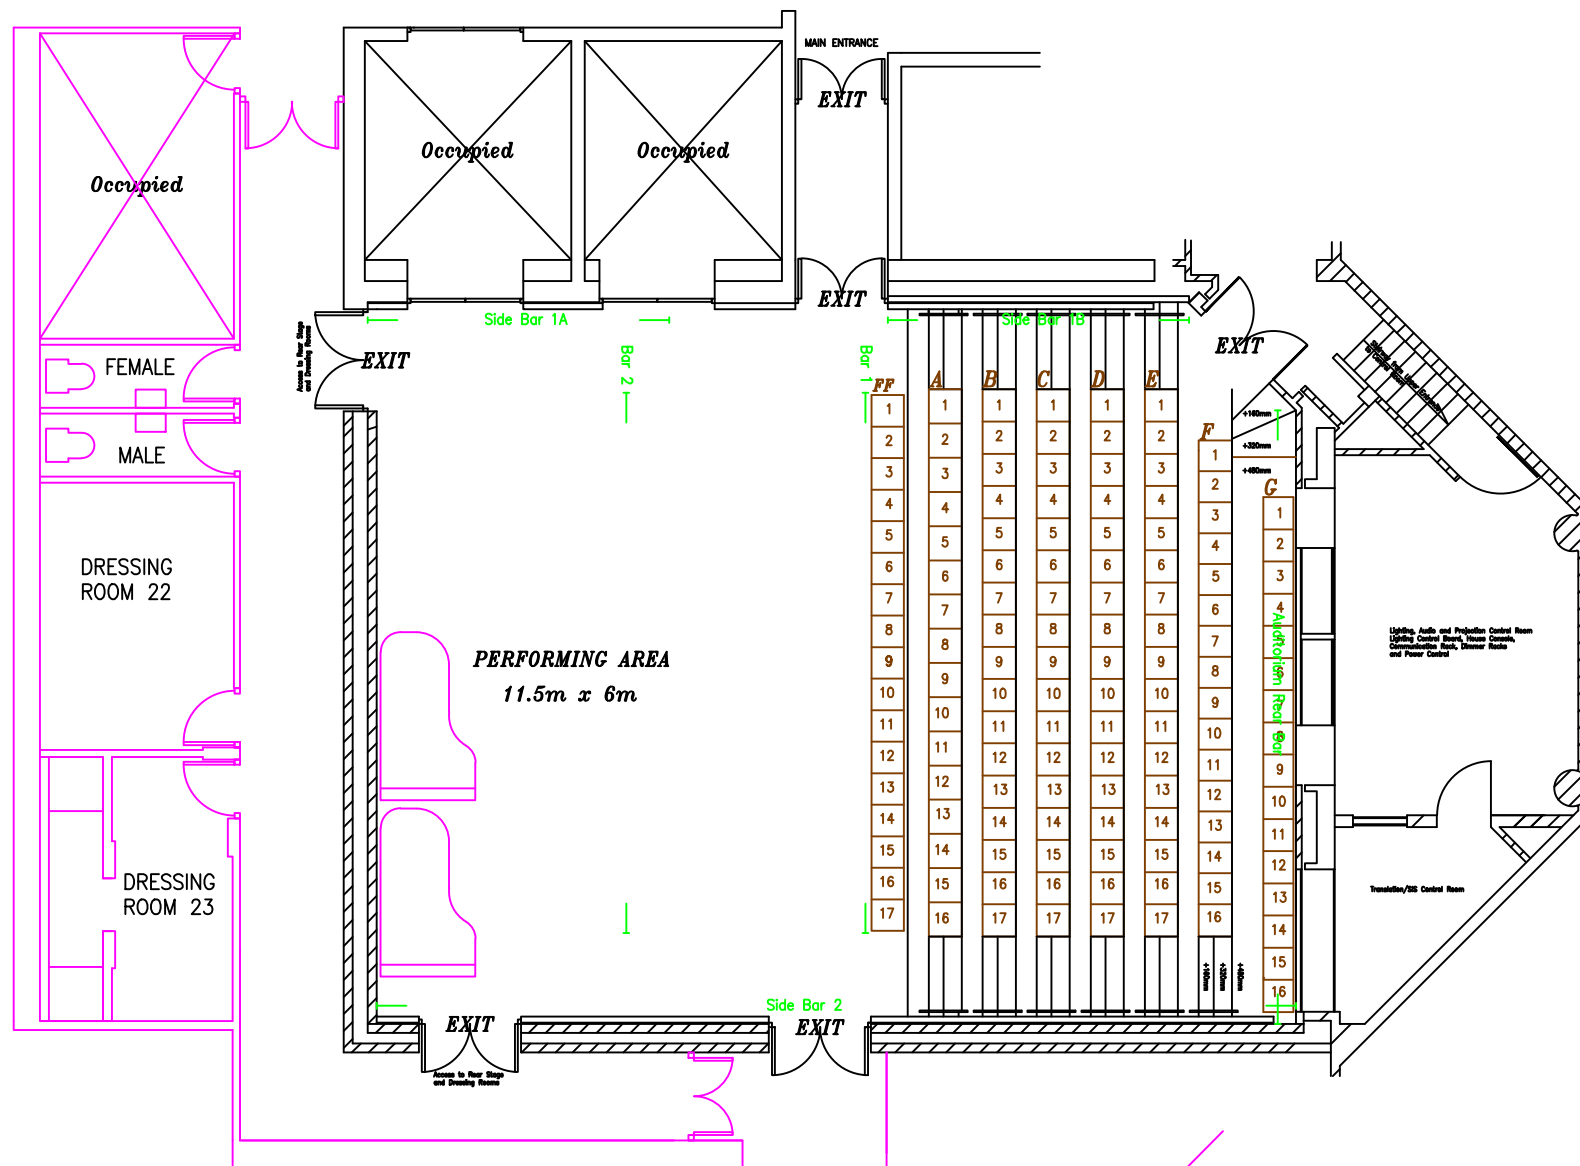

NOTES

PRODUCTION:
(Production Name)

Movie/TV: (Date) Performance: (Date)

COMPANY:
(Company Name)

VENUE:
The Society of APA Recital Hall, HKAPA
Address: 1 Gloucester Rd, Wan Chai, HK Tel: (852) 2584 8857

TITLE:
Ground Plan

Version: Last Update 10.2025

DIRECTOR:
(Name)

Production Manager and Technical Director:
(Name)

SET DESIGNER:
(Name)

LX DESIGNER:
(Name)

SD DESIGNER:
(Name)

CONTACT PERSON:
(Name)

Draughtsperson:
(Name)

Position: (Position Title) Tel: (Phone)

Scale:
1 : ??



Date:
30.3.2021

Rev:
1

DRAWING:

1

OF 1

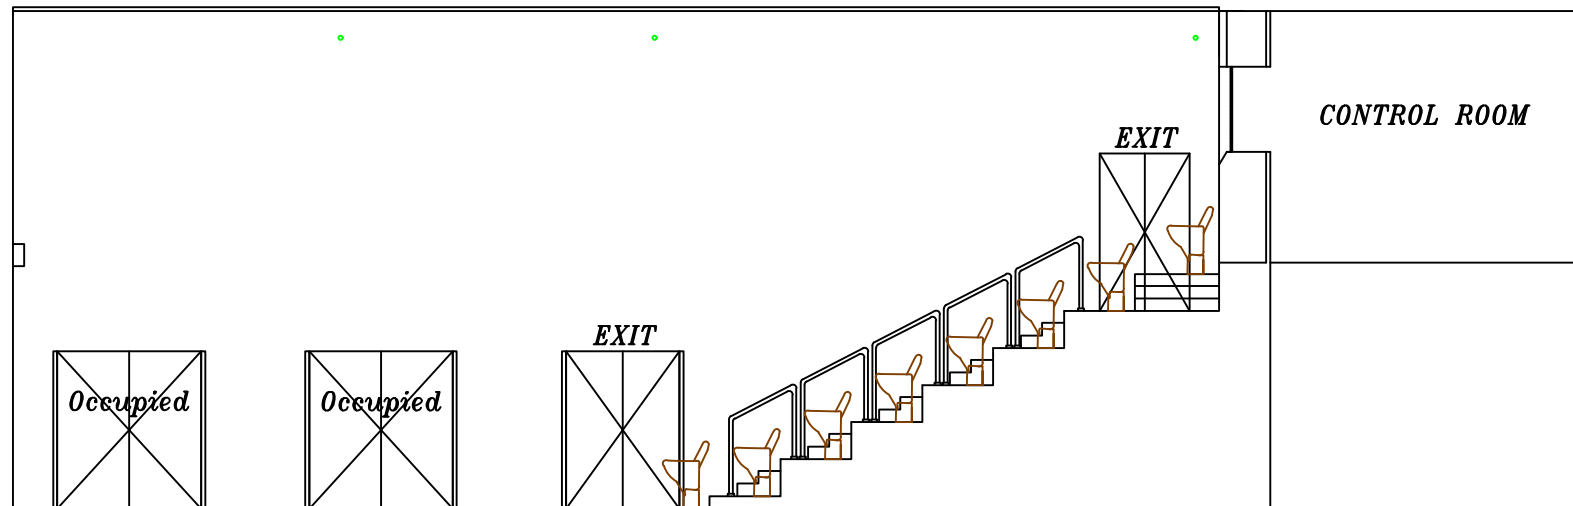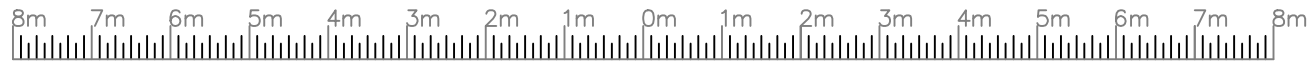

NOTES

PRODUCTION:
(Production Name)

Music by: (Date) Performance: (Date)

COMPANY:
(Company Name)

VENUE:
The Society of APA Recital Hall, HKAPA
Address: 1 Gloucester Rd, Wan Chai, HK Tel: (852) 2594 8857

TITLE:
Section Plan

Version: Last Update 10.2025

DIRECTOR:
(Name)

Production Manager and Technical Director:
(Name)

SET DESIGNER:
(Name)

LX DESIGNER:
(Name)

SD DESIGNER:
(Name)

CONTACT PERSON:
(Name)

Draughtsperson:
(Name)

Position: (Position Title) Tel: (Phone)

Scale:
1 : ??

Date:
30.3.2021

Rev:
1

DRAWING:

1

OF 1