



NOTES	
PRODUCTION: (Production Name)	
<small>Music:</small> (Date) <small>Performance:</small> (Date)	
COMPANY: (Company Name)	
VENUE: Studio Theatre, HKAPA <small>Address:</small> 1 Gloucester Rd, Wren Chai, HK <small>Tel:</small> (852) 2584 8857	
TITLE: Ground Plan(Master)	
<small>Version:</small> Last Update 3.2021	
DIRECTOR: (Name)	
<small>Production Manager and Technical Director:</small> (Name)	
<small>SET DESIGNER:</small> (Name)	
<small>LX DESIGNER:</small> (Name)	
<small>SD DESIGNER:</small> (Name)	
<small>CONTACT PERSON:</small> (Name)	
<small>Draughtsperson:</small> (Name)	
<small>Position:</small> (Position Title) <small>Tel:</small> (Phone)	
<small>Scale:</small> 1 : ??	DRAWING: 1
<small>Date:</small> 30.03.2021	<small>Rev:</small> 1
OF 1	

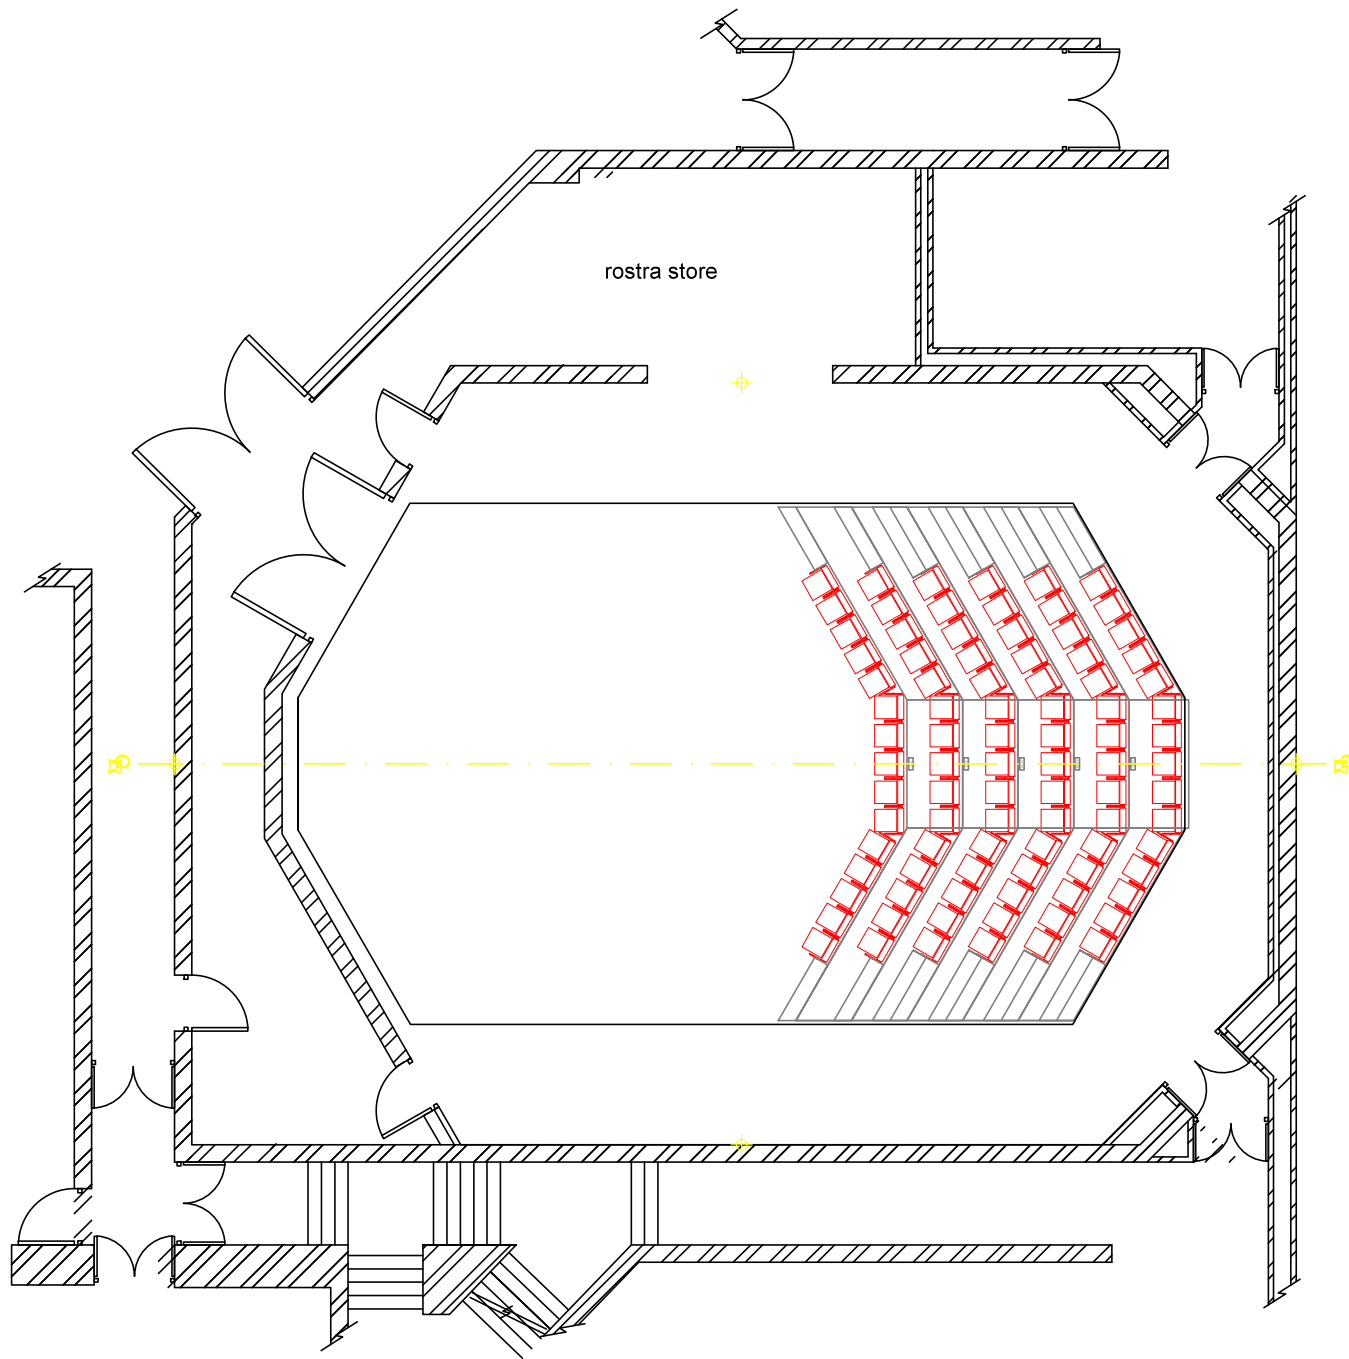

NOTES	
PRODUCTION: (Production Name)	
<small>Movie:</small> (Date)	<small>Performance:</small> (Date)
COMPANY: (Company Name)	
VENUE: Studio Theatre, HKAPA	
<small>Address:</small> 1 Gloucester Rd, Ven Chai, HK	<small>Tel:</small> (852) 2584 8857
TITLE: Ground Plan(Stage Floor)	
Version: Last Update 3,2021	
DIRECTOR: (Name)	
Production Manager and Technical Director: (Name)	
SET DESIGNER: (Name)	
LX DESIGNER: (Name)	
SD DESIGNER: (Name)	
CONTACT PERSON: (Name)	
Draughtsperson: (Name)	
<small>Position:</small> (Position Title)	<small>Tel:</small> (Phone)
Scale: 1 : ??	DRAWING: 1 OF 1
Date: 30.3.2021	
Rev: 1	

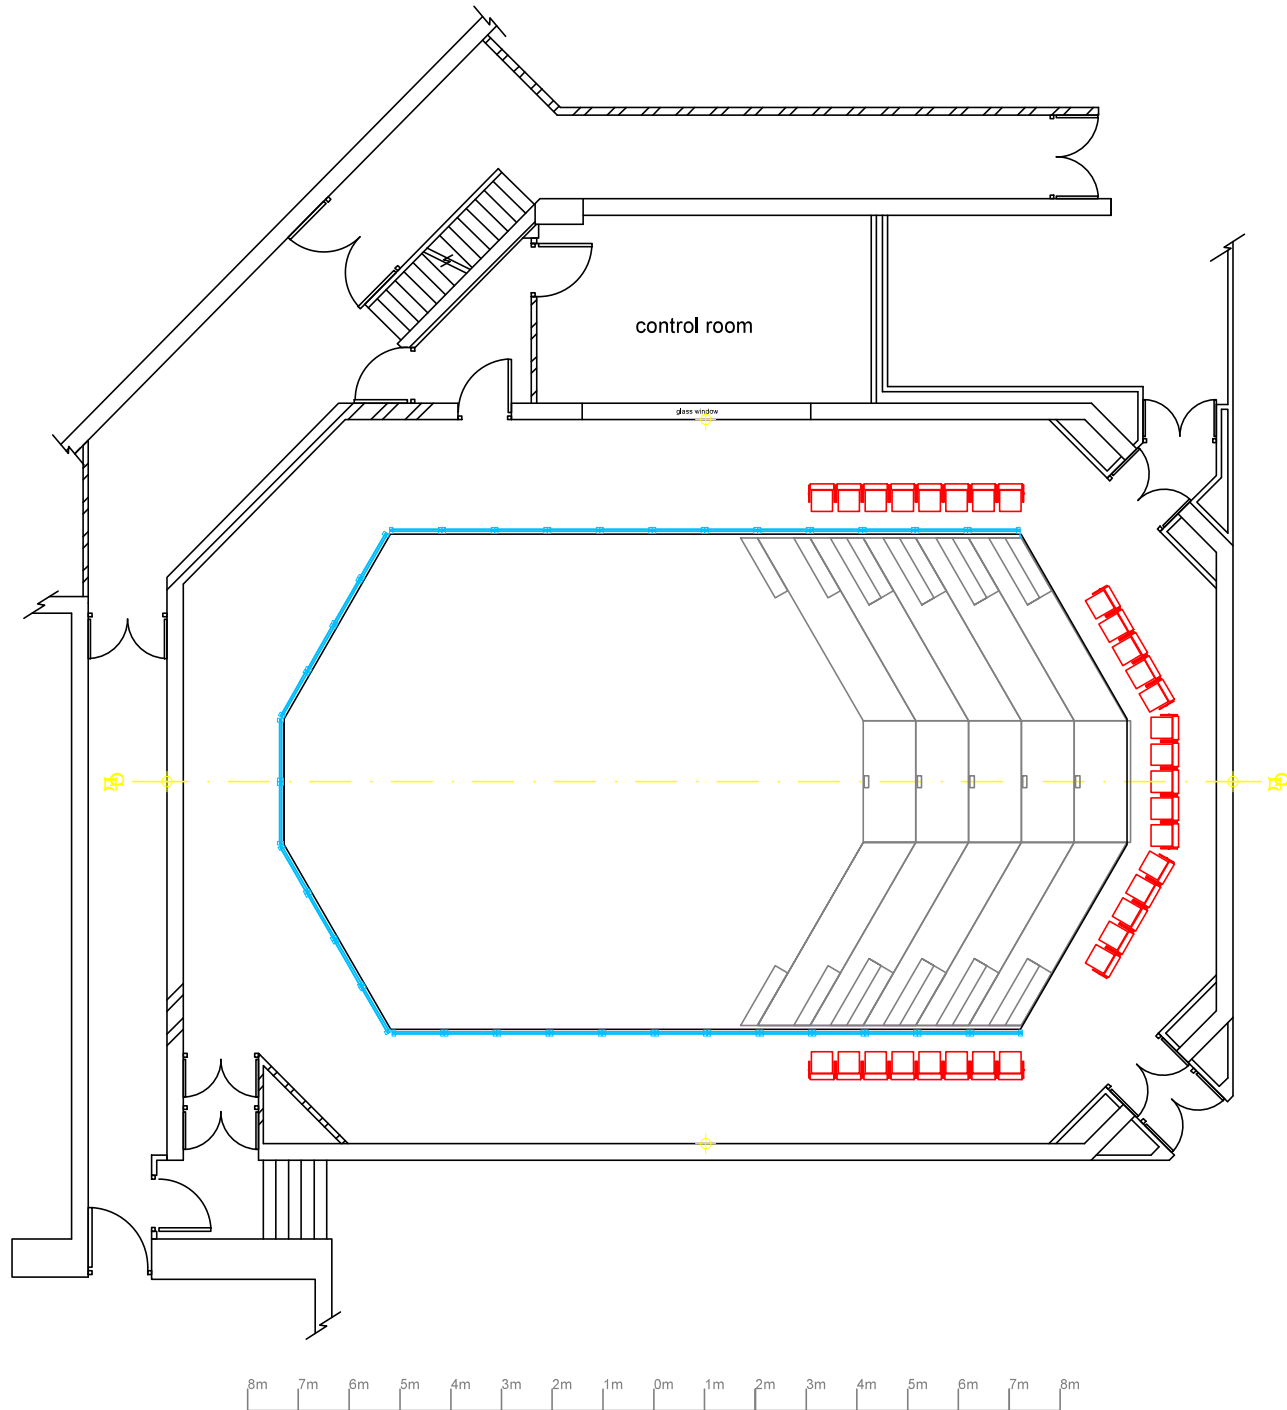

NOTES

PRODUCTION:
(Production Name)

Music: (Date) Performance: (Date)

COMPANY:
(Company Name)

VENUE:
Studio Theatre, HKAPA
Address: 1 Gloucester Rd, Ven Chai, HK Tel: (852) 2584 8857

TITLE:
Ground Plan(1/F)

Version: Last Update 3.2021

DIRECTOR:
(Name)

Production Manager and Technical Director:
(Name)

SET DESIGNER:
(Name)

LX DESIGNER:
(Name)

SD DESIGNER:
(Name)

CONTACT PERSON:
(Name)

Draughtsperson:
(Name)


Position: (Position Title) Tel: (Phone)

Scale:
1 : ??

Date:
30.3.2021

Rev:
1

DRAWING:
1
OF 1

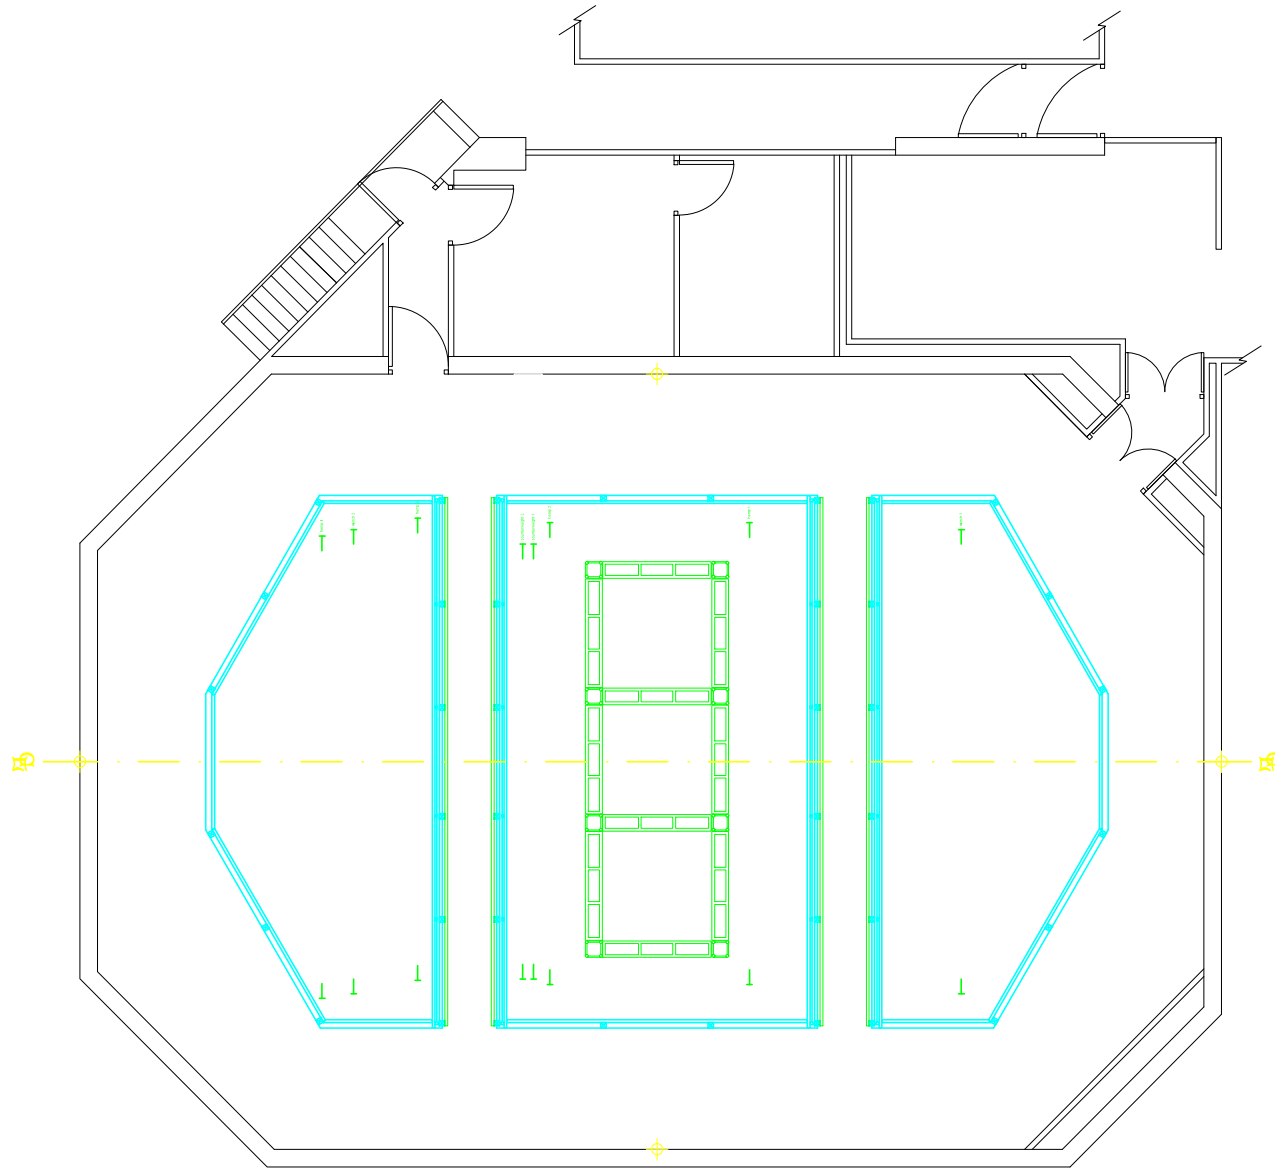

NOTES

PRODUCTION:
(Production Name)

Music: (Date) Performance: (Date)

COMPANY:
(Company Name)

VENUE:
Studio Theatre, HKAPA
Address: 1 Gloucester Rd, Wren Court, HK Tel: (852) 2584 8857

TITLE:
Ground Plan(2F)

Version: Last Update 3.2021

DIRECTOR:
(Name)

Production Manager and Technical Director:
(Name)

SET DESIGNER:
(Name)

LX DESIGNER:
(Name)

SD DESIGNER:
(Name)

CONTACT PERSON:
(Name)

Draughtsperson:
(Name)


Position: (Position Title) Tel: (Phone)

Scale:
1 : ??

Date:
30.03.2021

Rev:
1

DRAWING:
1
OF 1

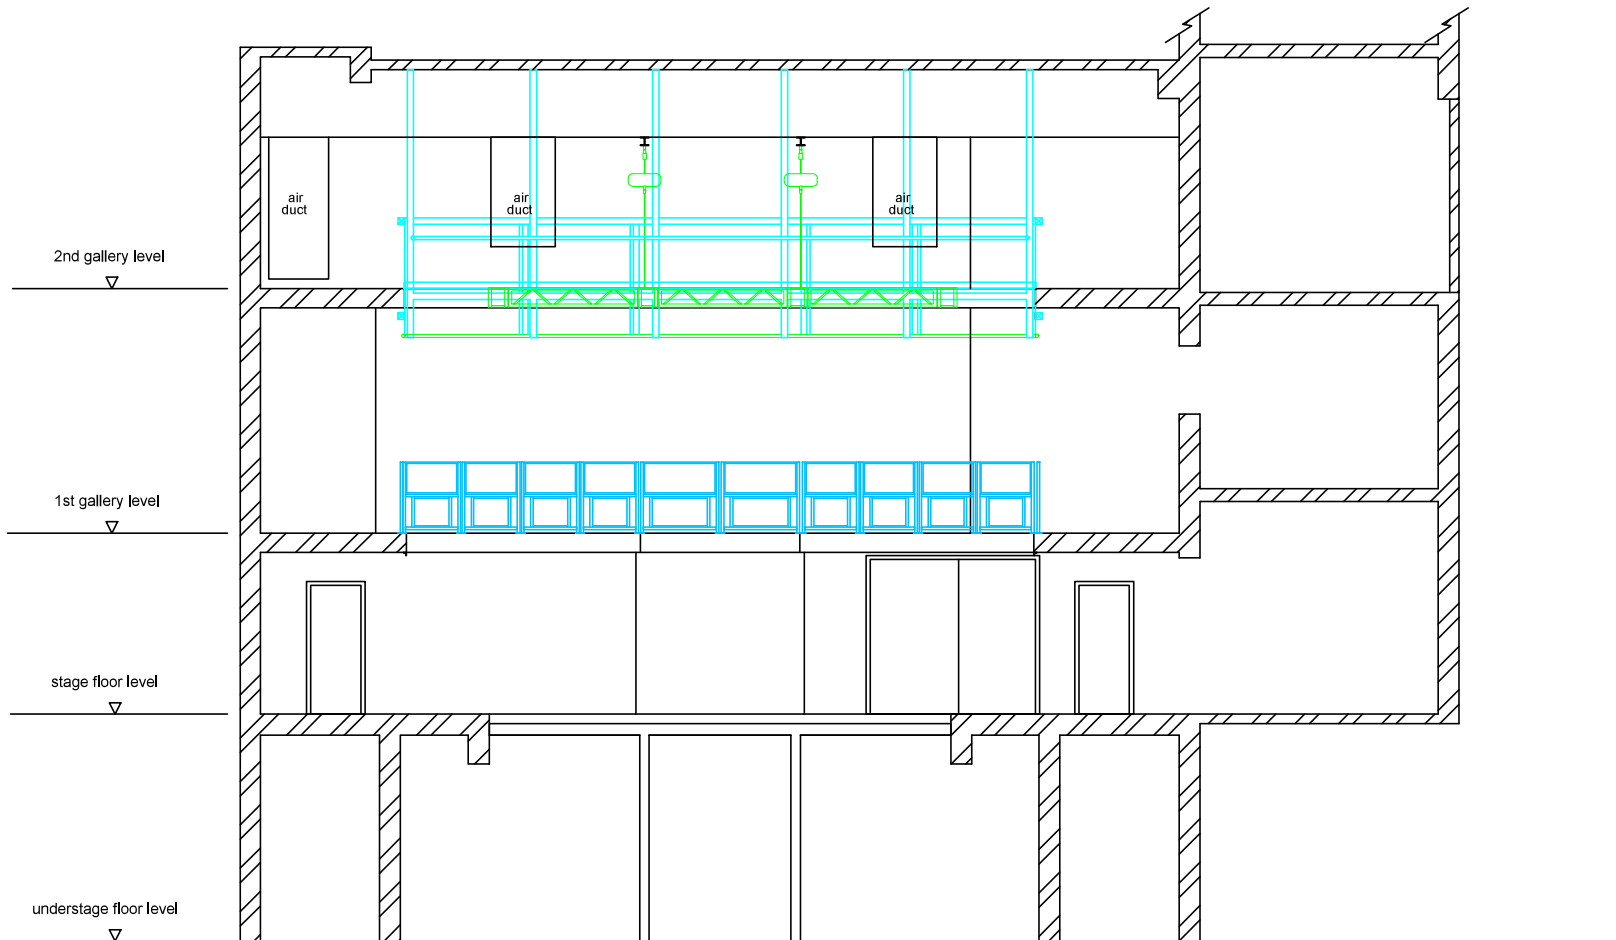

NOTES

PRODUCTION:
(Production Name)

Music: (Date) Performance: (Date)

COMPANY:
(Company Name)

VENUE:
Studio Theatre, HKAPA
Address: 1 Gloucester Rd, Ven Chan, HK Tel: (852) 2584 8857

TITLE:
Section Plan

Version: Last Update 3.2021

DIRECTOR:
(Name)

Production Manager and Technical Director:
(Name)

SET DESIGNER:
(Name)


LX DESIGNER:
(Name)

SD DESIGNER:
(Name)

CONTACT PERSON:
(Name)

Draughtsperson:
(Name)
Position: (Position Title) Tel: (Phone)

Scale: 1 : ??	DRAWING: 1 OF 1
Date: 30.03.2021	

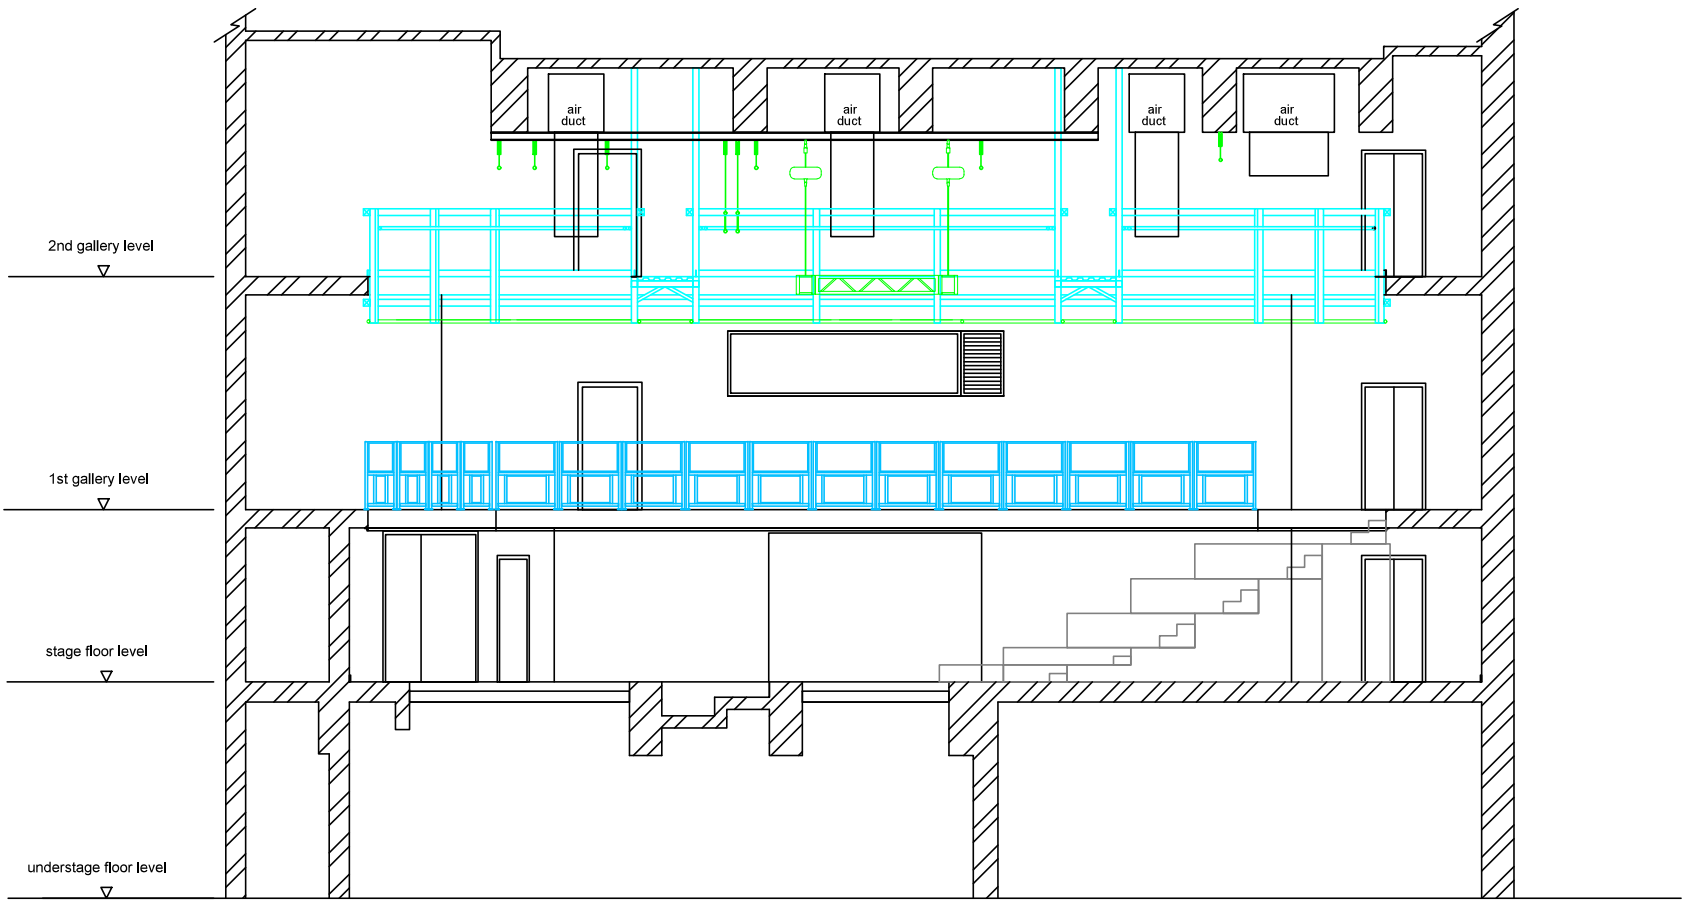

NOTES

PRODUCTION: (Production Name)	
<small>Movie:</small> (Date)	<small>Performance:</small> (Date)
COMPANY: (Company Name)	
VENUE: Studio Theatre, HKAPA	
<small>Address:</small> 1 Gloucester Rd, Wren Chai, HK <small>Tel:</small> (852) 2584 8857	
TITLE: Section Plan	
Version: Last Update 3.2021	
DIRECTOR: (Name)	
Production Manager and Technical Director: (Name)	
SET DESIGNER: (Name)	
LX DESIGNER: (Name)	
SD DESIGNER: (Name)	
CONTACT PERSON: (Name)	
Draughtsperson: (Name)	
<small>Position:</small> (Position Title) <small>Tel:</small> (Phone)	
Scale: 1 : ??	DRAWING: 1 OF 1
Date: 05.05.2021	
Rev: 1	